


Panel para Muro de Fachada

Hoja Técnica PMF-01

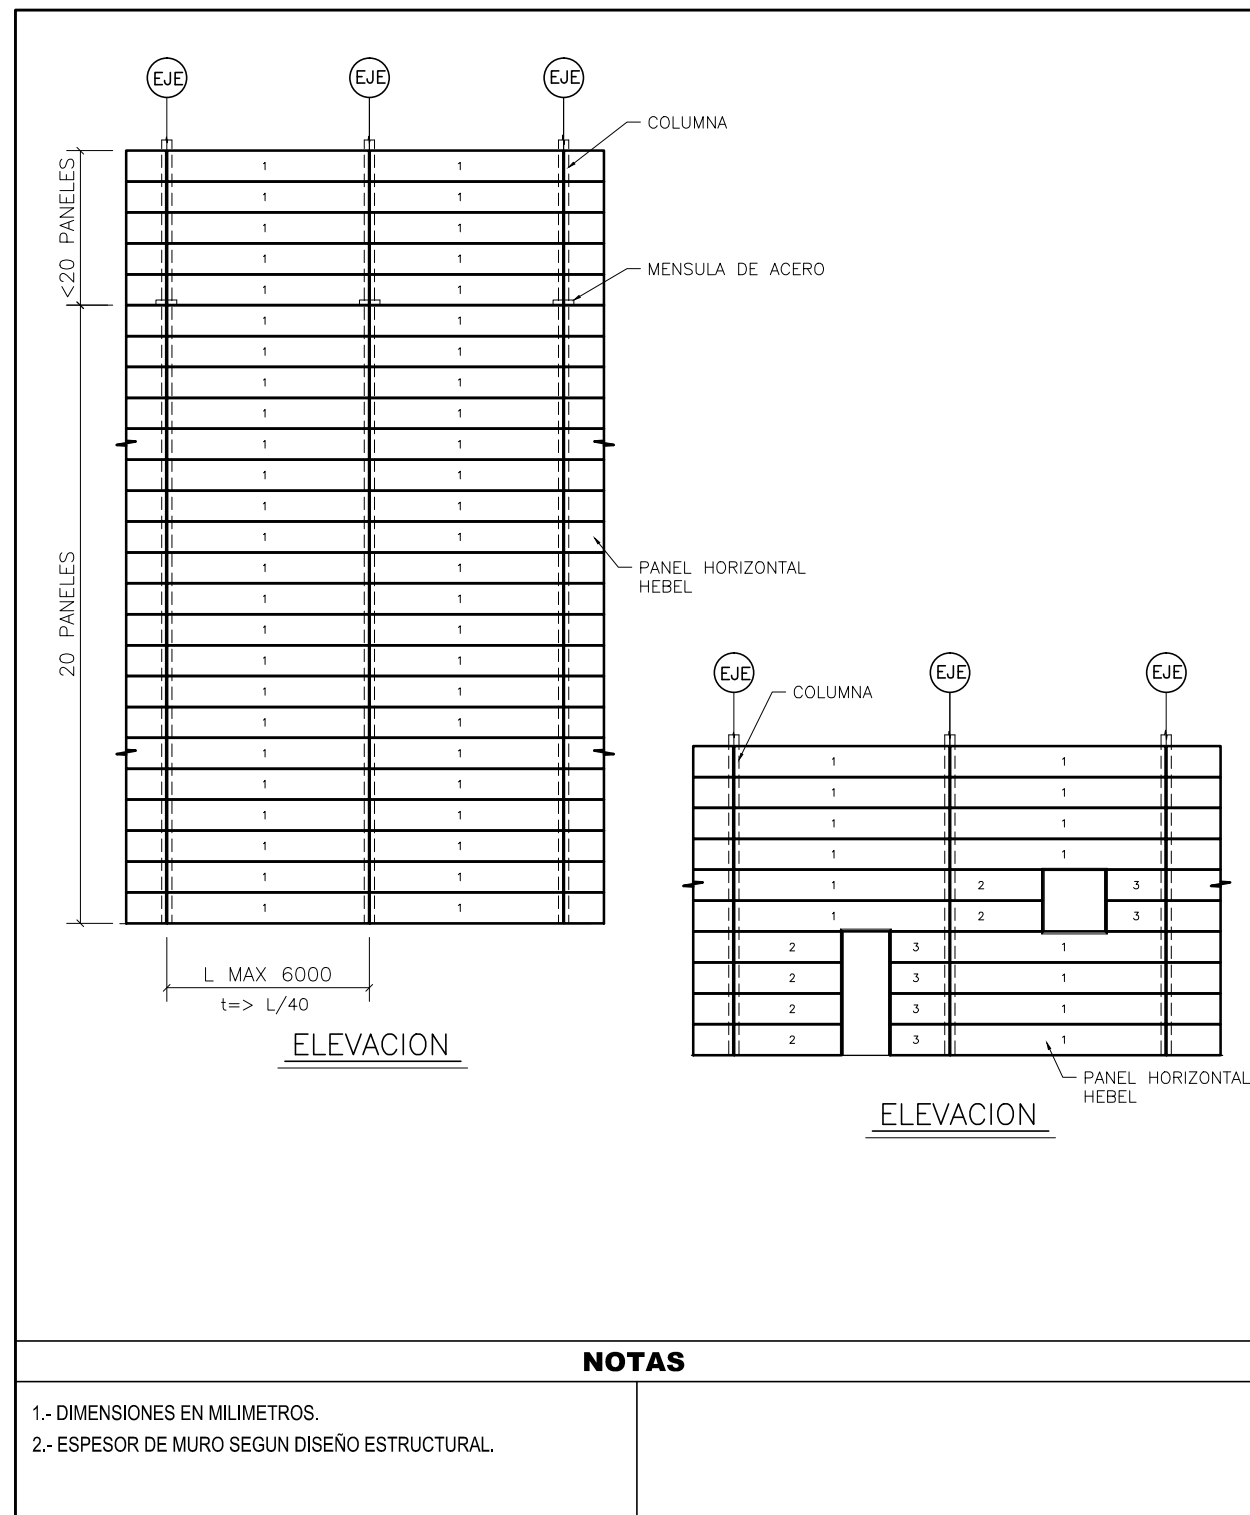

TABLERO TIPO PANEL HORIZONTAL



XELLA MEXICANA, S.A. DE C.V.

Río Amacuzac #1201 Ote. ■ Col. Valle Oriente ■ San Pedro Garza García, N.L. ■ México ■ 66269

Tel. +52 (81)8399-2464 +52 (81)8399-2462 Fax +52 (81)8399-2420

www.hebel.mx

Agosto 2015